


BEVINS STREET

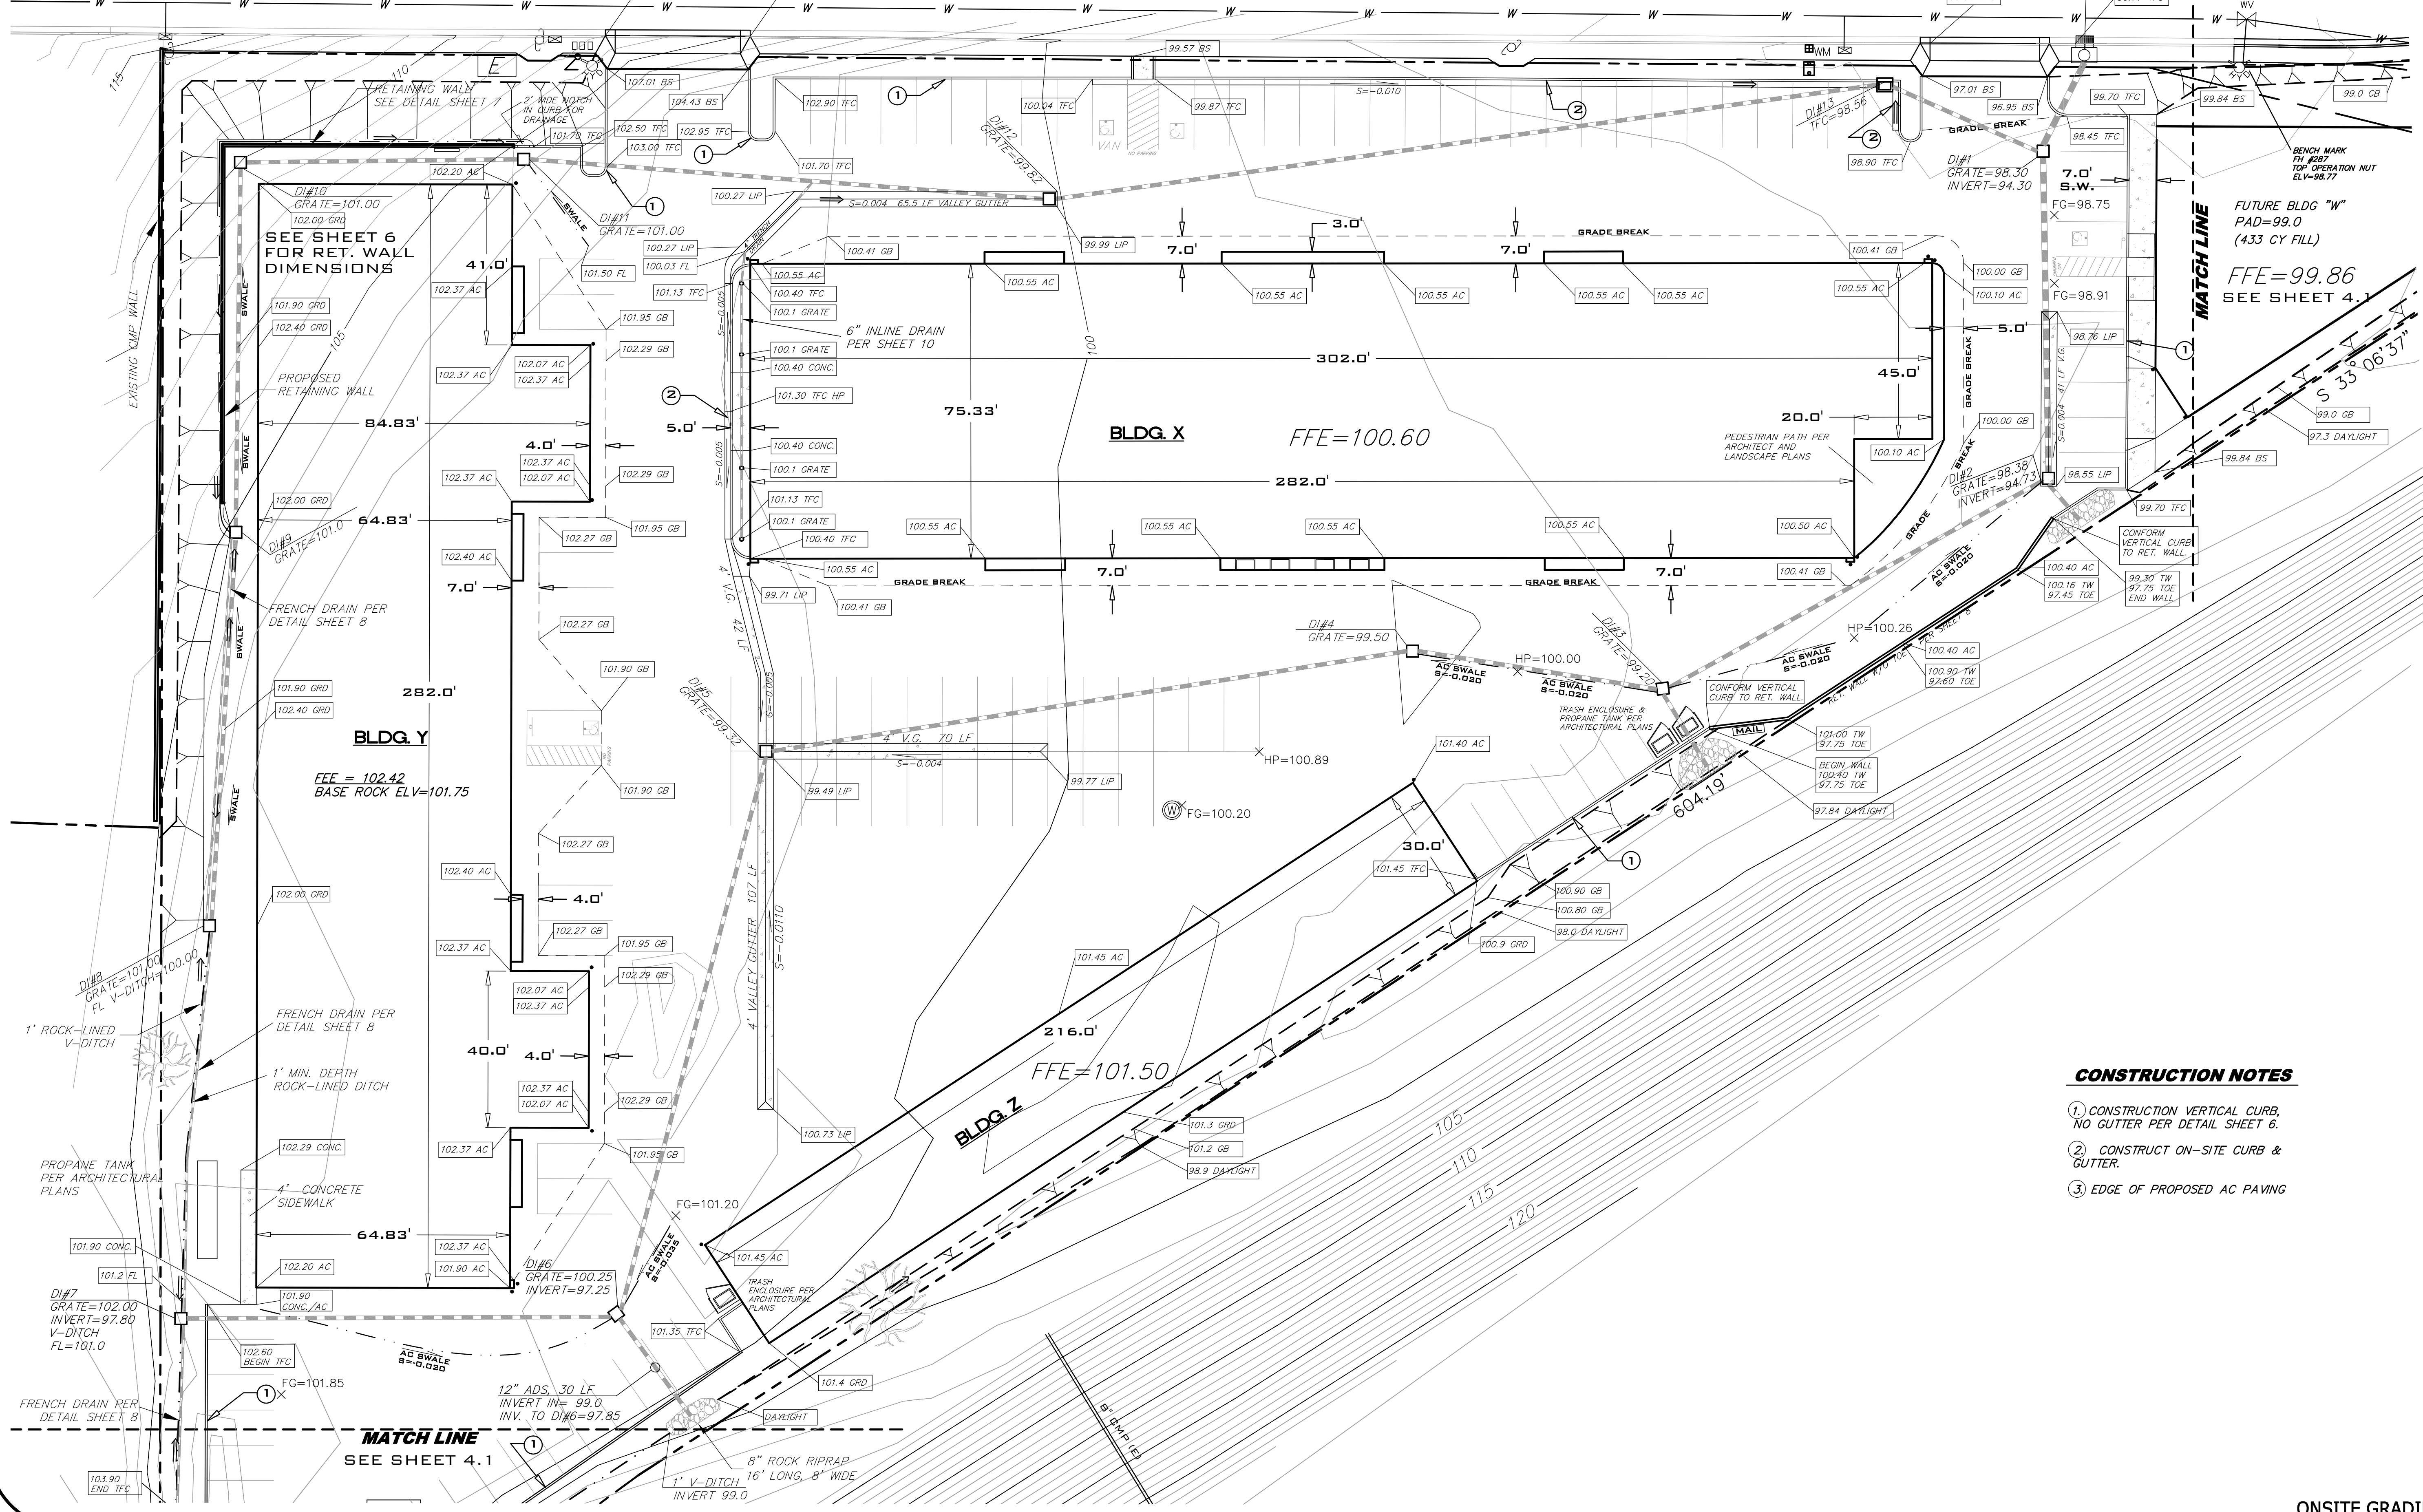


CONSTRUCTION NOTES

- ① CONSTRUCTION VERTICAL CURB, NO GUTTER PER DETAIL SHEET 6.
- ② CONSTRUCT ON-SITE CURB & GUTTER.
- ③ EDGE OF PROPOSED AC PAVING

REVISION	DESCRIPTION	BY	DATE

VanderWall Engineering
Civil & Transportation Engineering - Land Planning
5565 Sunrise Drive, Kelseyville, CA 95451
Phone: (707) 279-4887, e-mail: VANDERWALLENGR@mcshsi.com

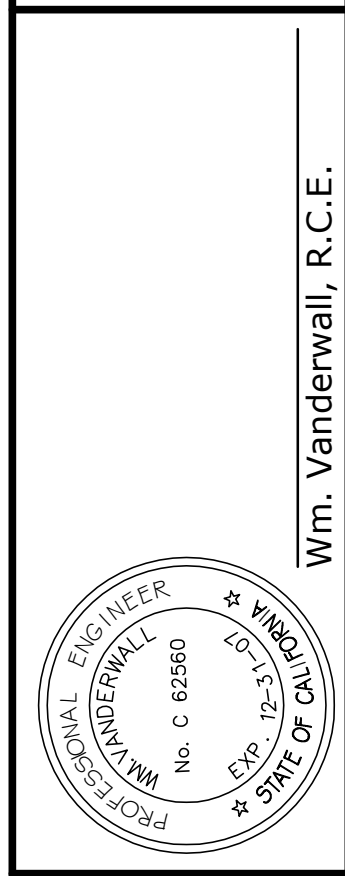

GRADING, UTILITY & FRONTAGE PLANS
ONSITE GRADING PLAN
Schall Industrial Park
975 Bevins Road
Lakeport, CA
APN 25-441-16

Date: 10/2/2006
Scale: 1"=20'
Drawn: WJV
Job: 05-14
Sheet: